



PROJEKT WOHN-SCHABLONE

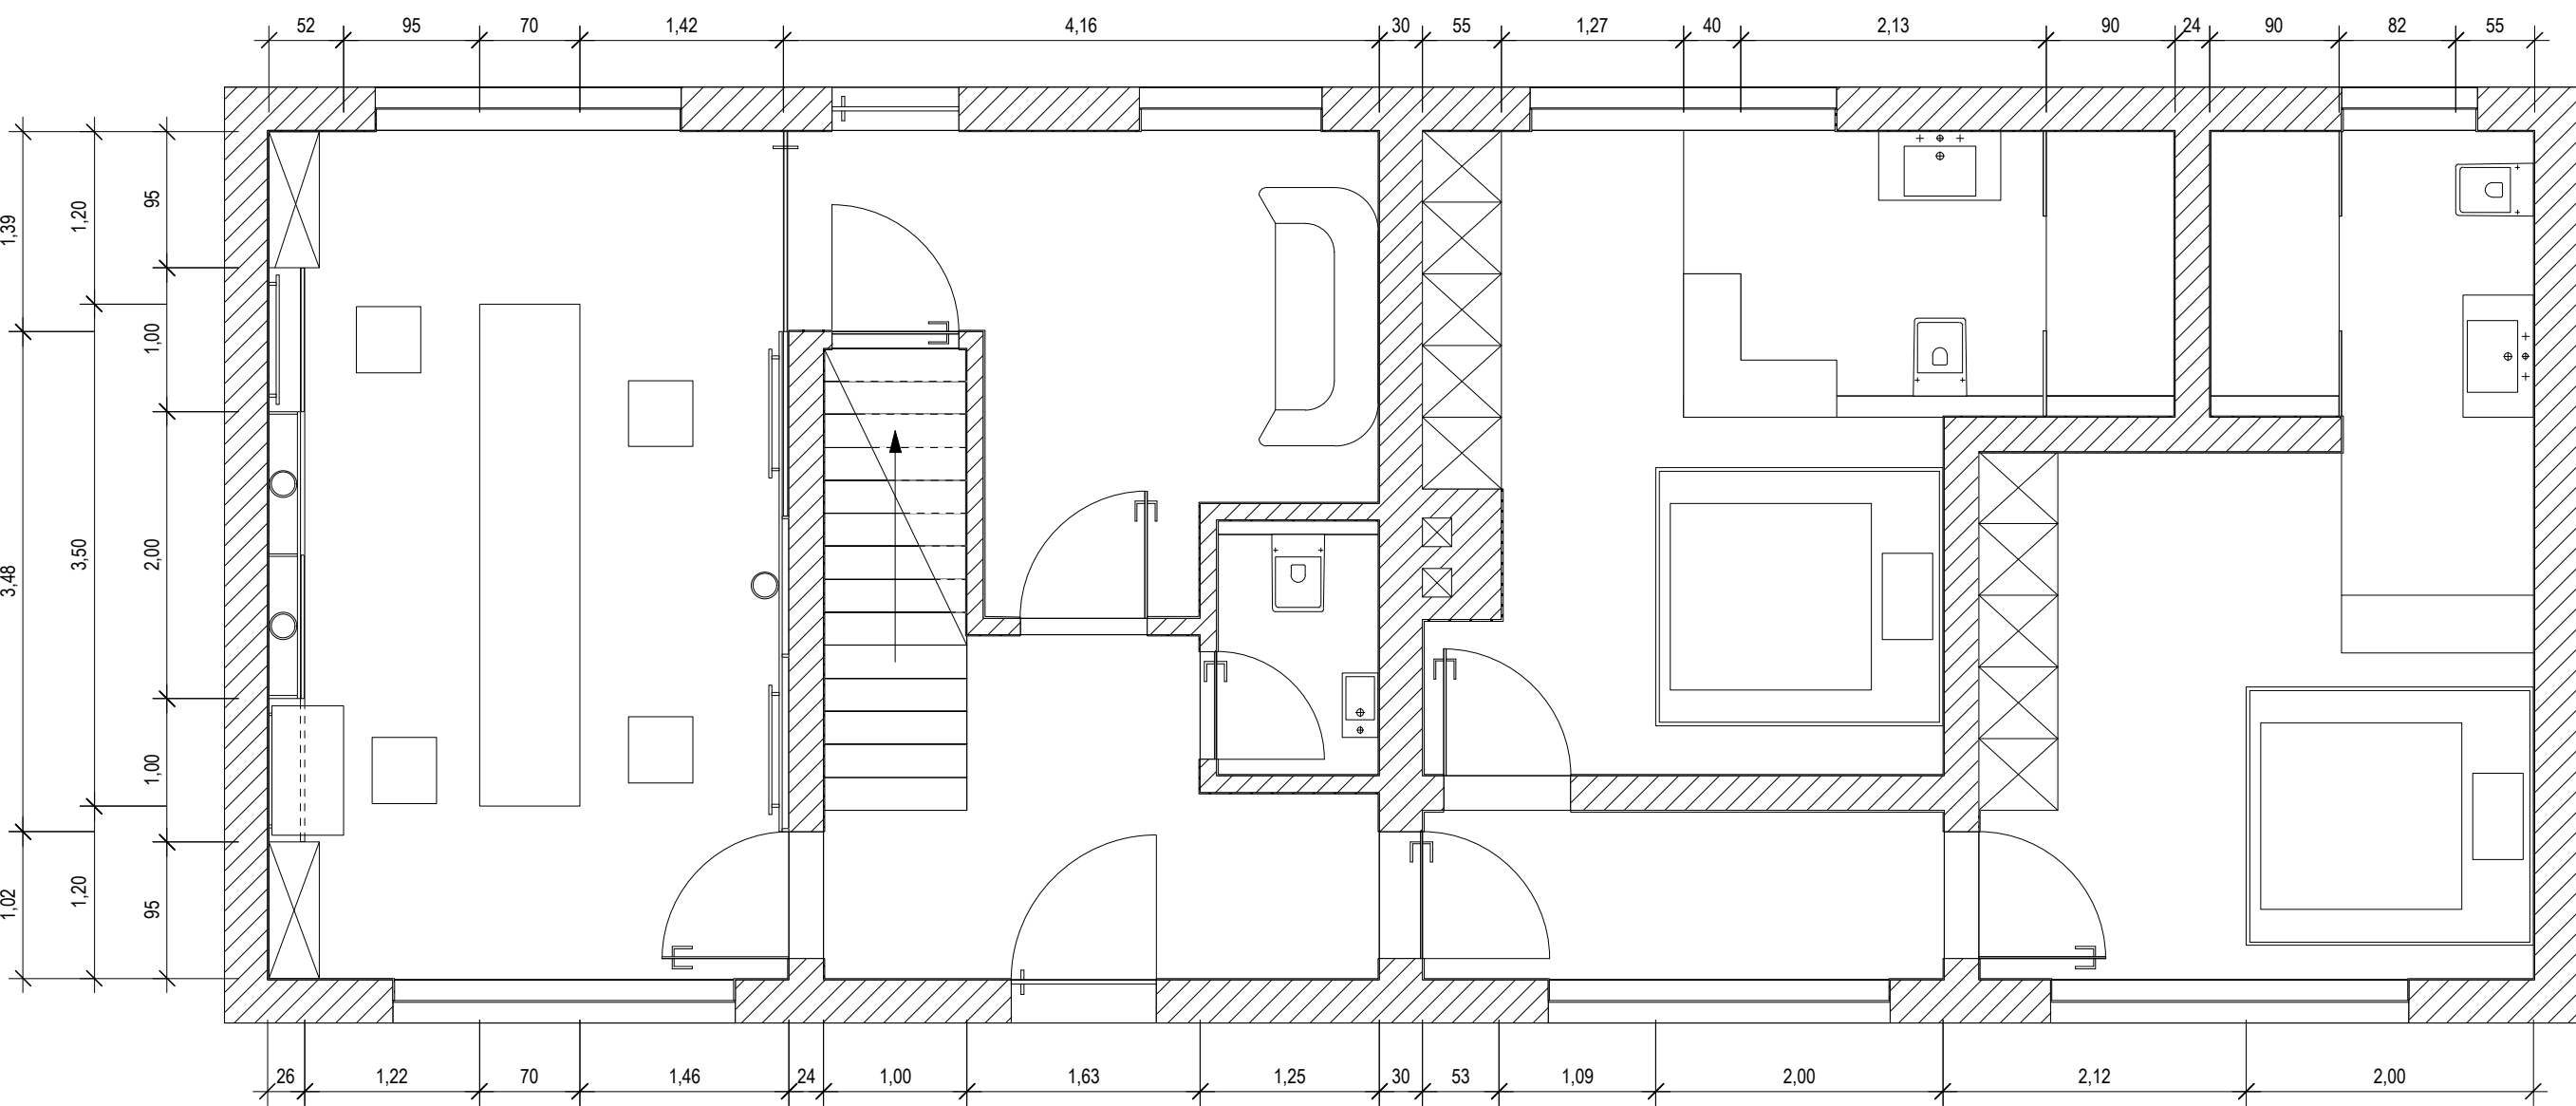

Grundriss EG M 1:50

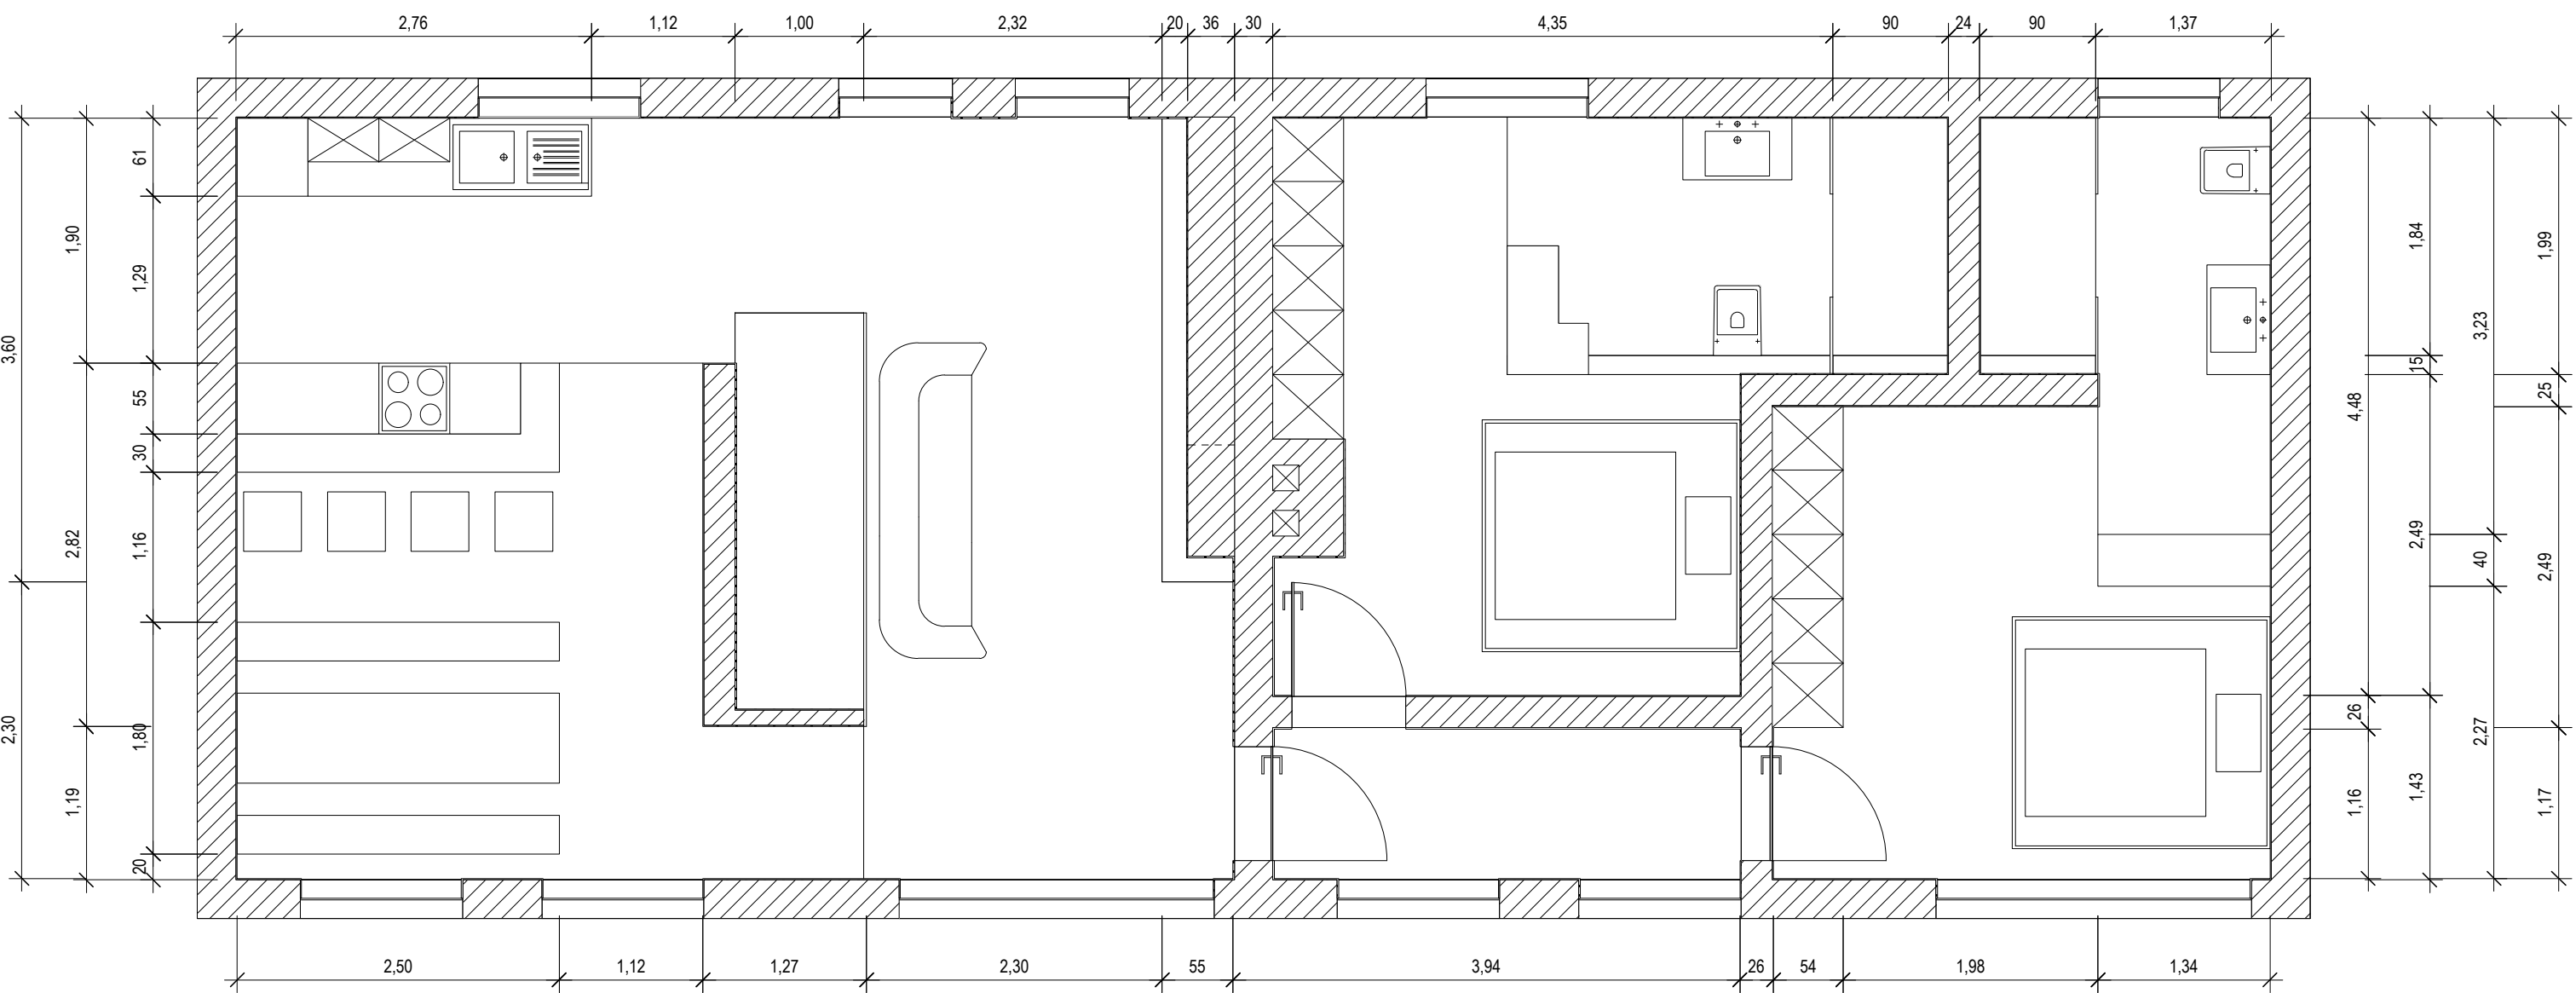

Grundriss OG M 1:50

GRUNDRISSSE