




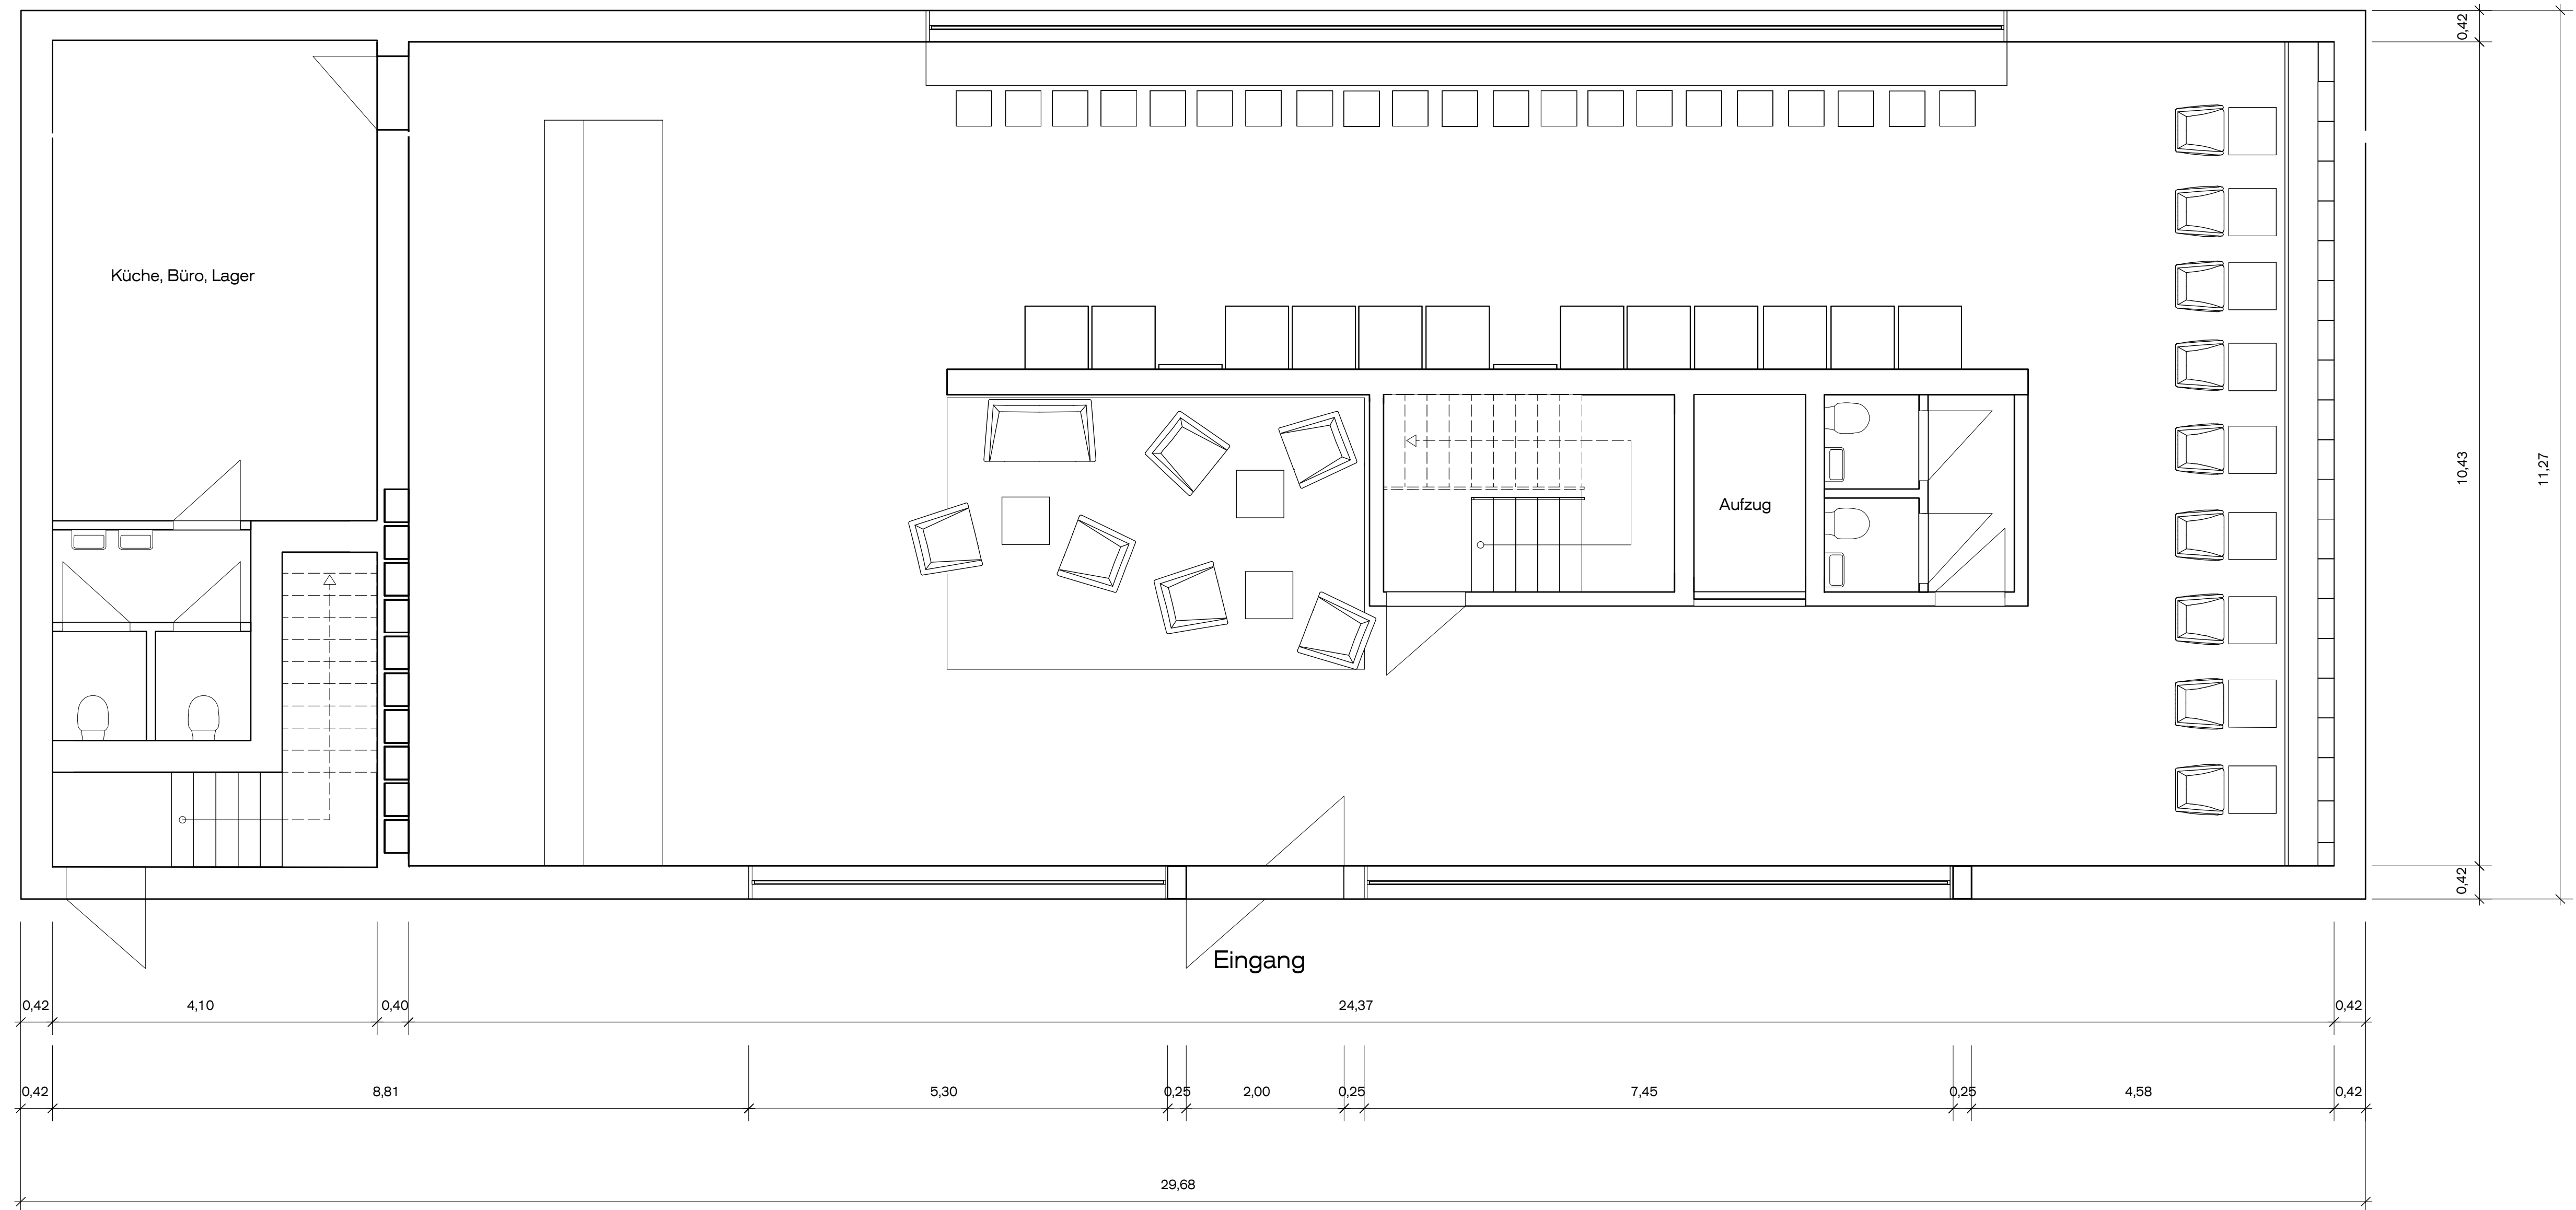

Grundriss Lobby 1:50

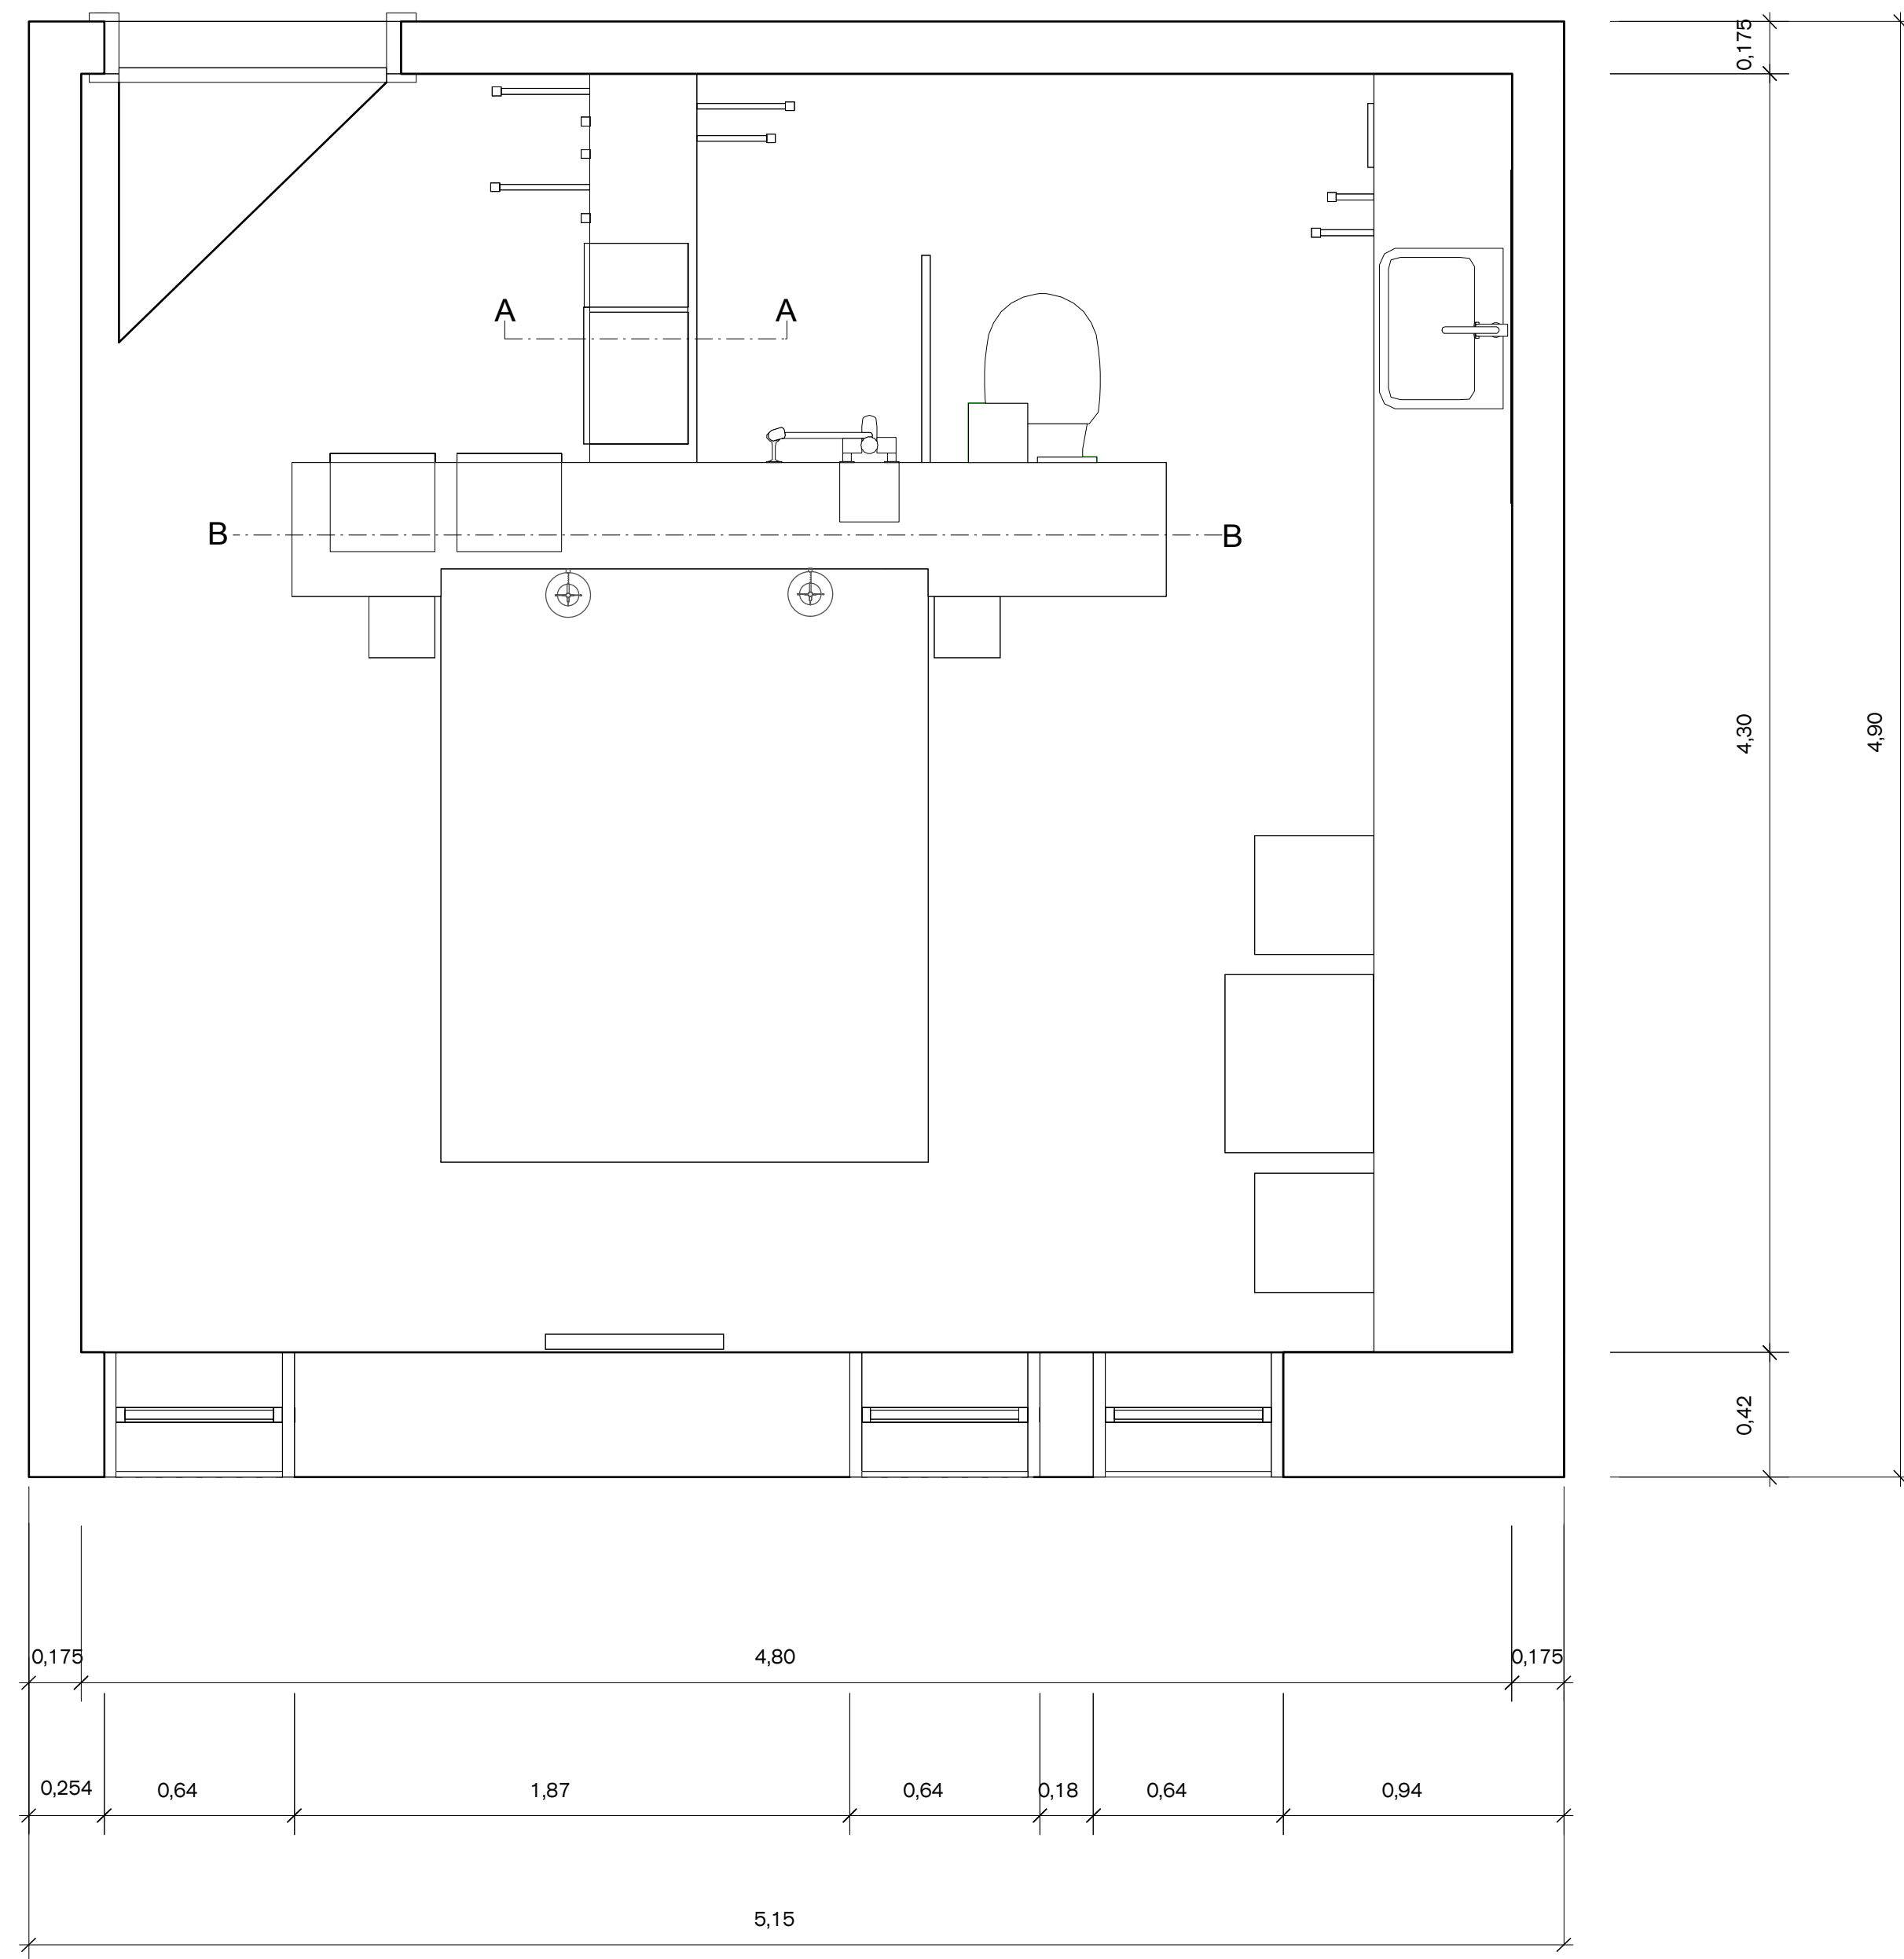

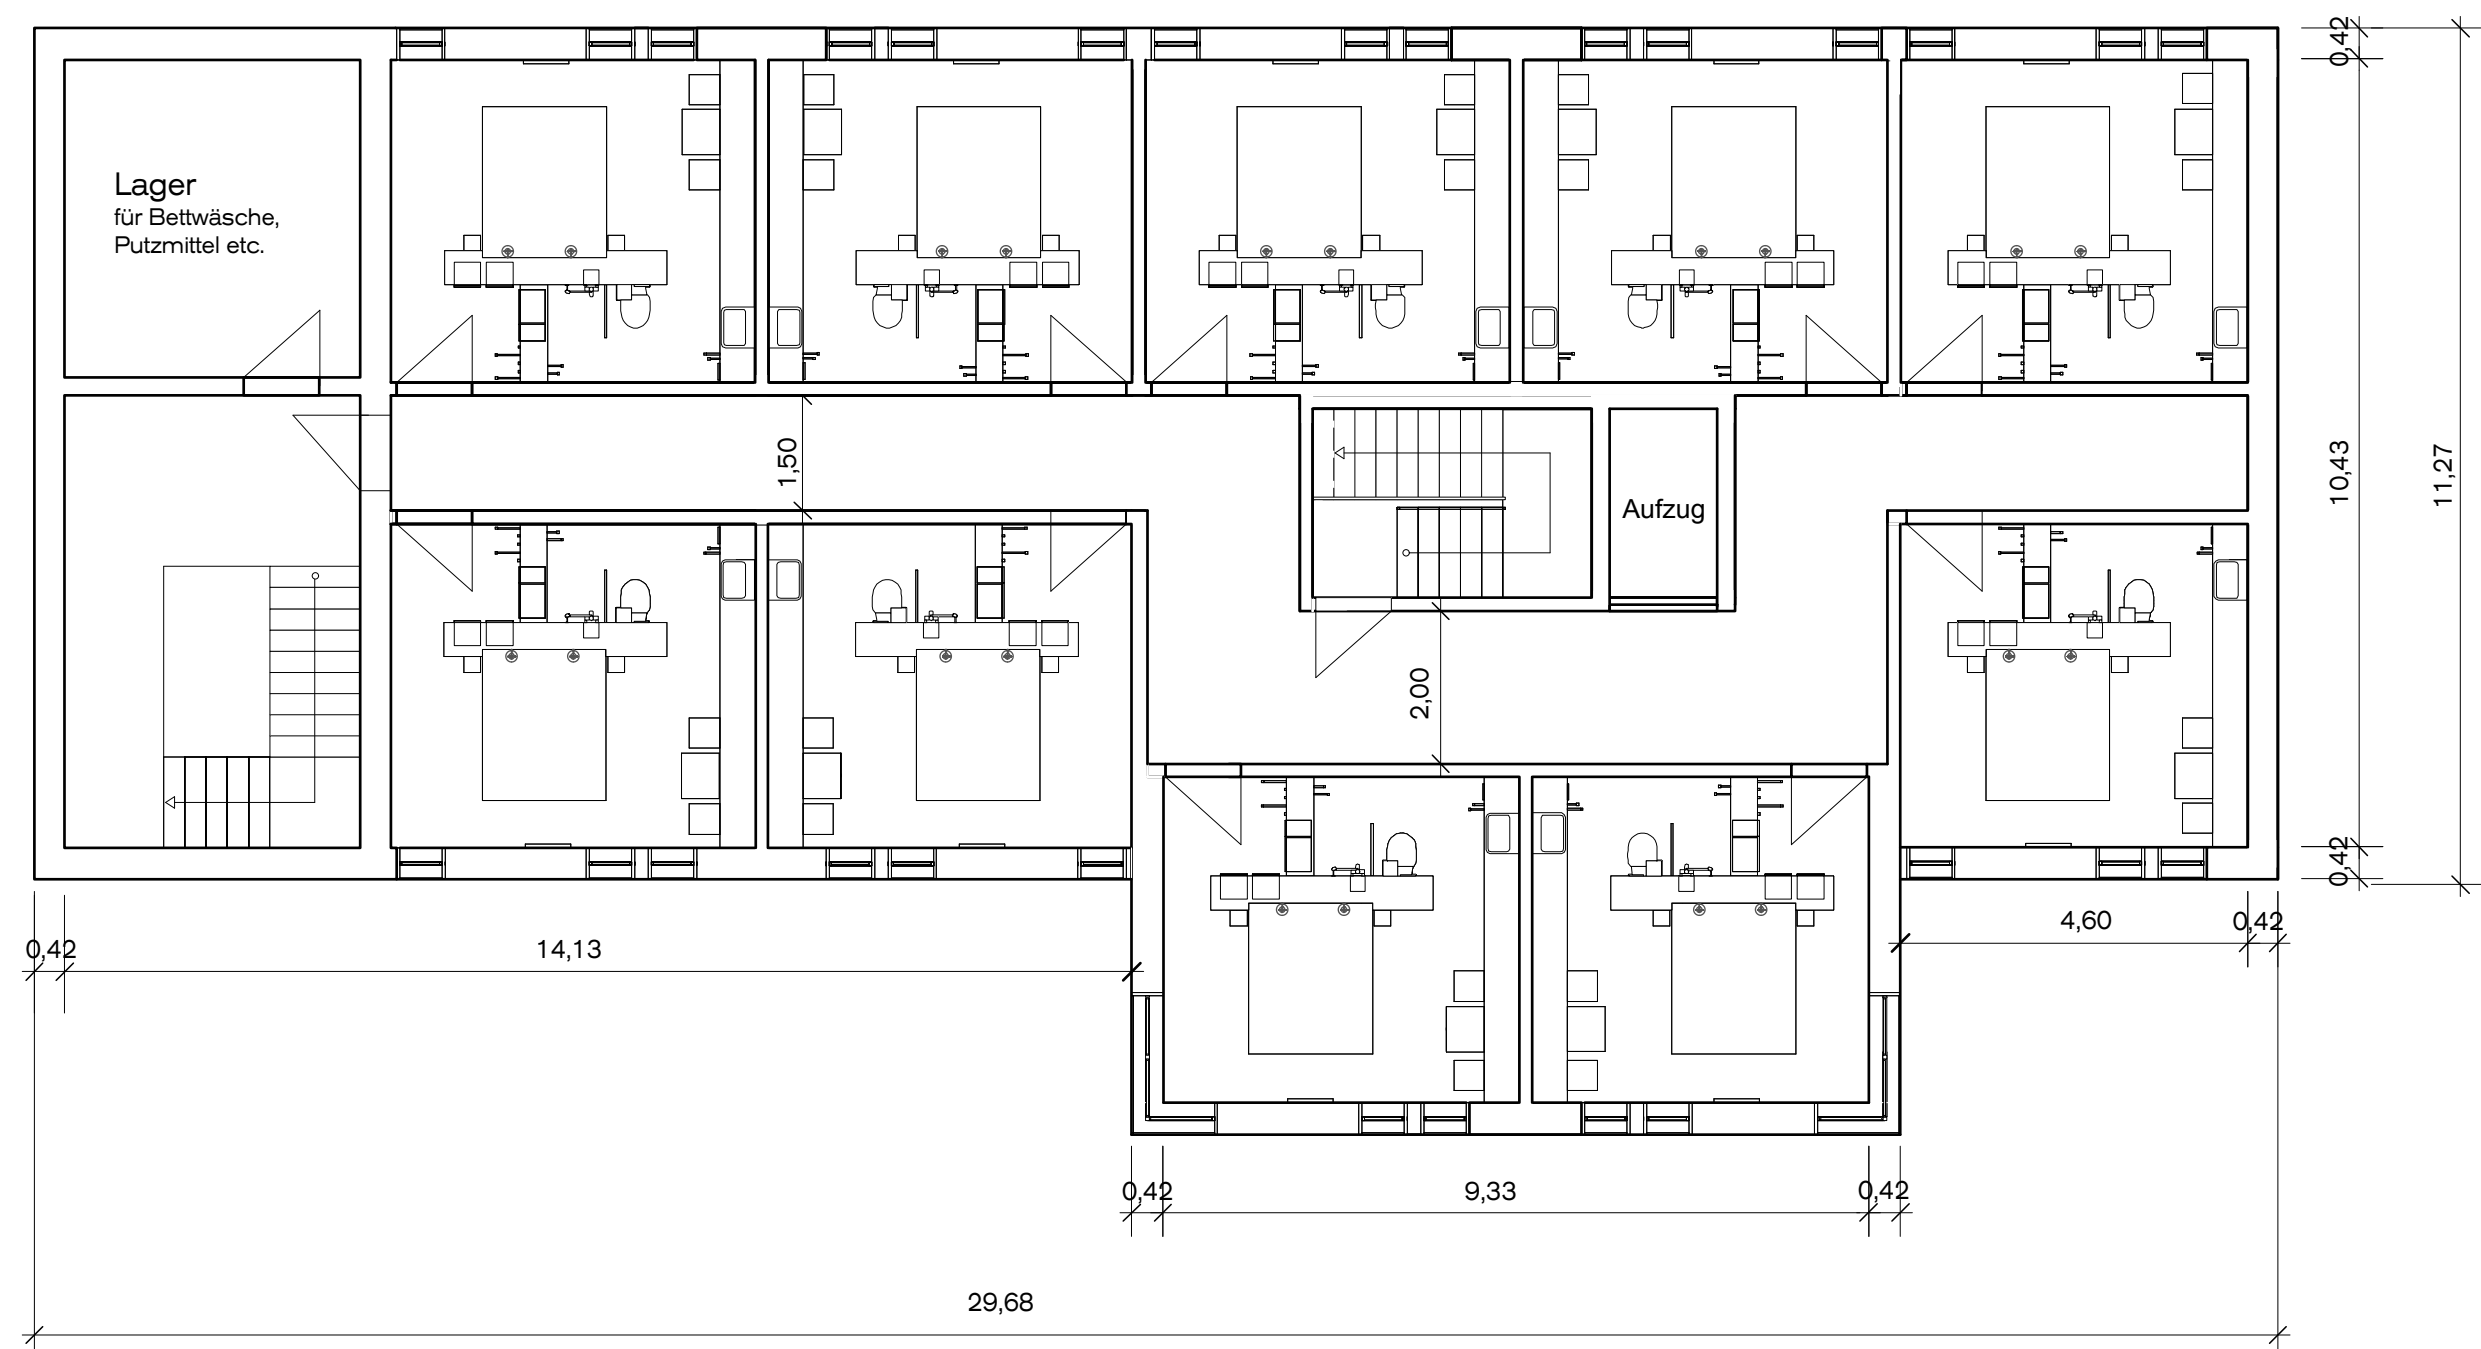

Grundriss OG 1:100 _ Zimmer 1:20



